

Département de l'Eure

COMMUNE DE BOURG-ACHARD

Le Moulin de l'Abbaye

Propriété de la Commune de BOURG-ACHARD
Cadastrée Section ZH n° 39, 359, 361, 653 et 932[illegible]

PLAN DE DIVISION


Dressé le : 18 Septembre 2023
Bonné le : 18 Septembre 2023
Mis à jour le : 12 Août 2024



5, Rue des Temps Modernes
27500 PONT-AUDEMER
Tél : 02.32.41.12.23
pontaudemer@audy.fr
www.audy.fr

PLAN DE SITUATION
Echelle: 1/25000


PLAN DE SITUACION
Echelle: 1/25000

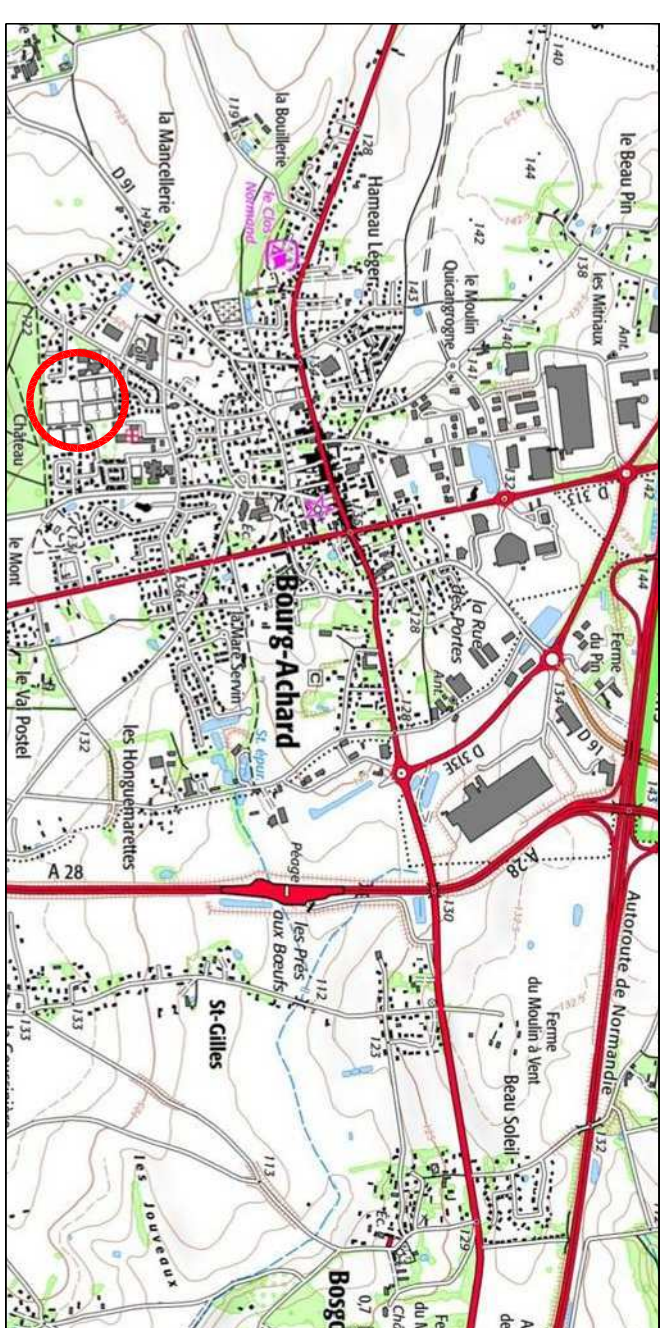

PLAN D'ENSEMBLE

Échelle : 1/2000
Extrait cadastre

Échelle : 1/2000
Extrait cadastre

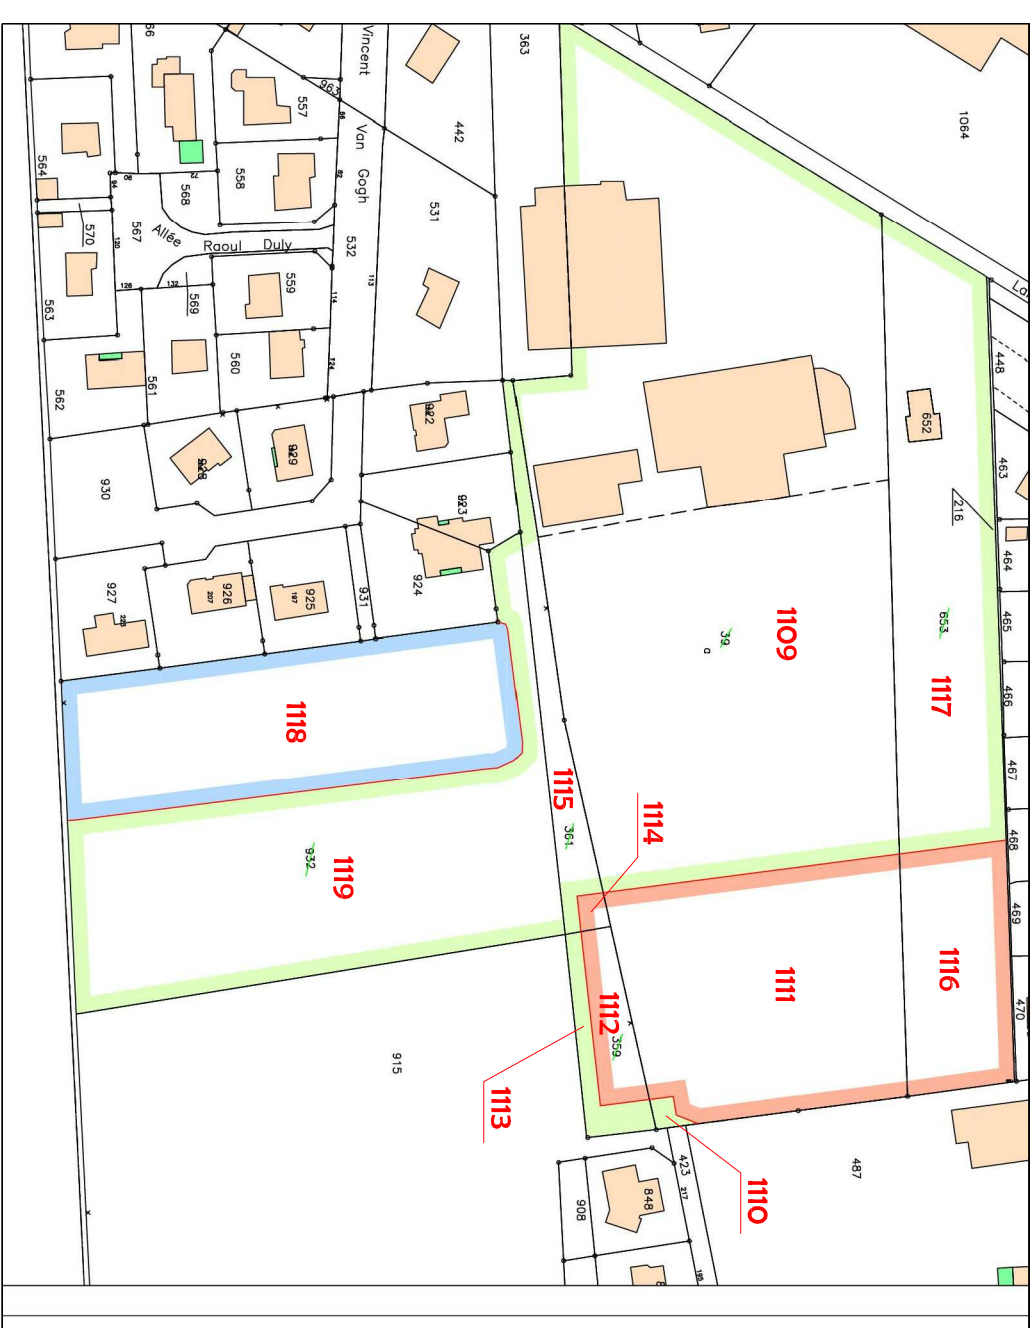

PLAN DE MASSE
Echelle : 1/500

PLAN DE MA
Echelle : 1/500

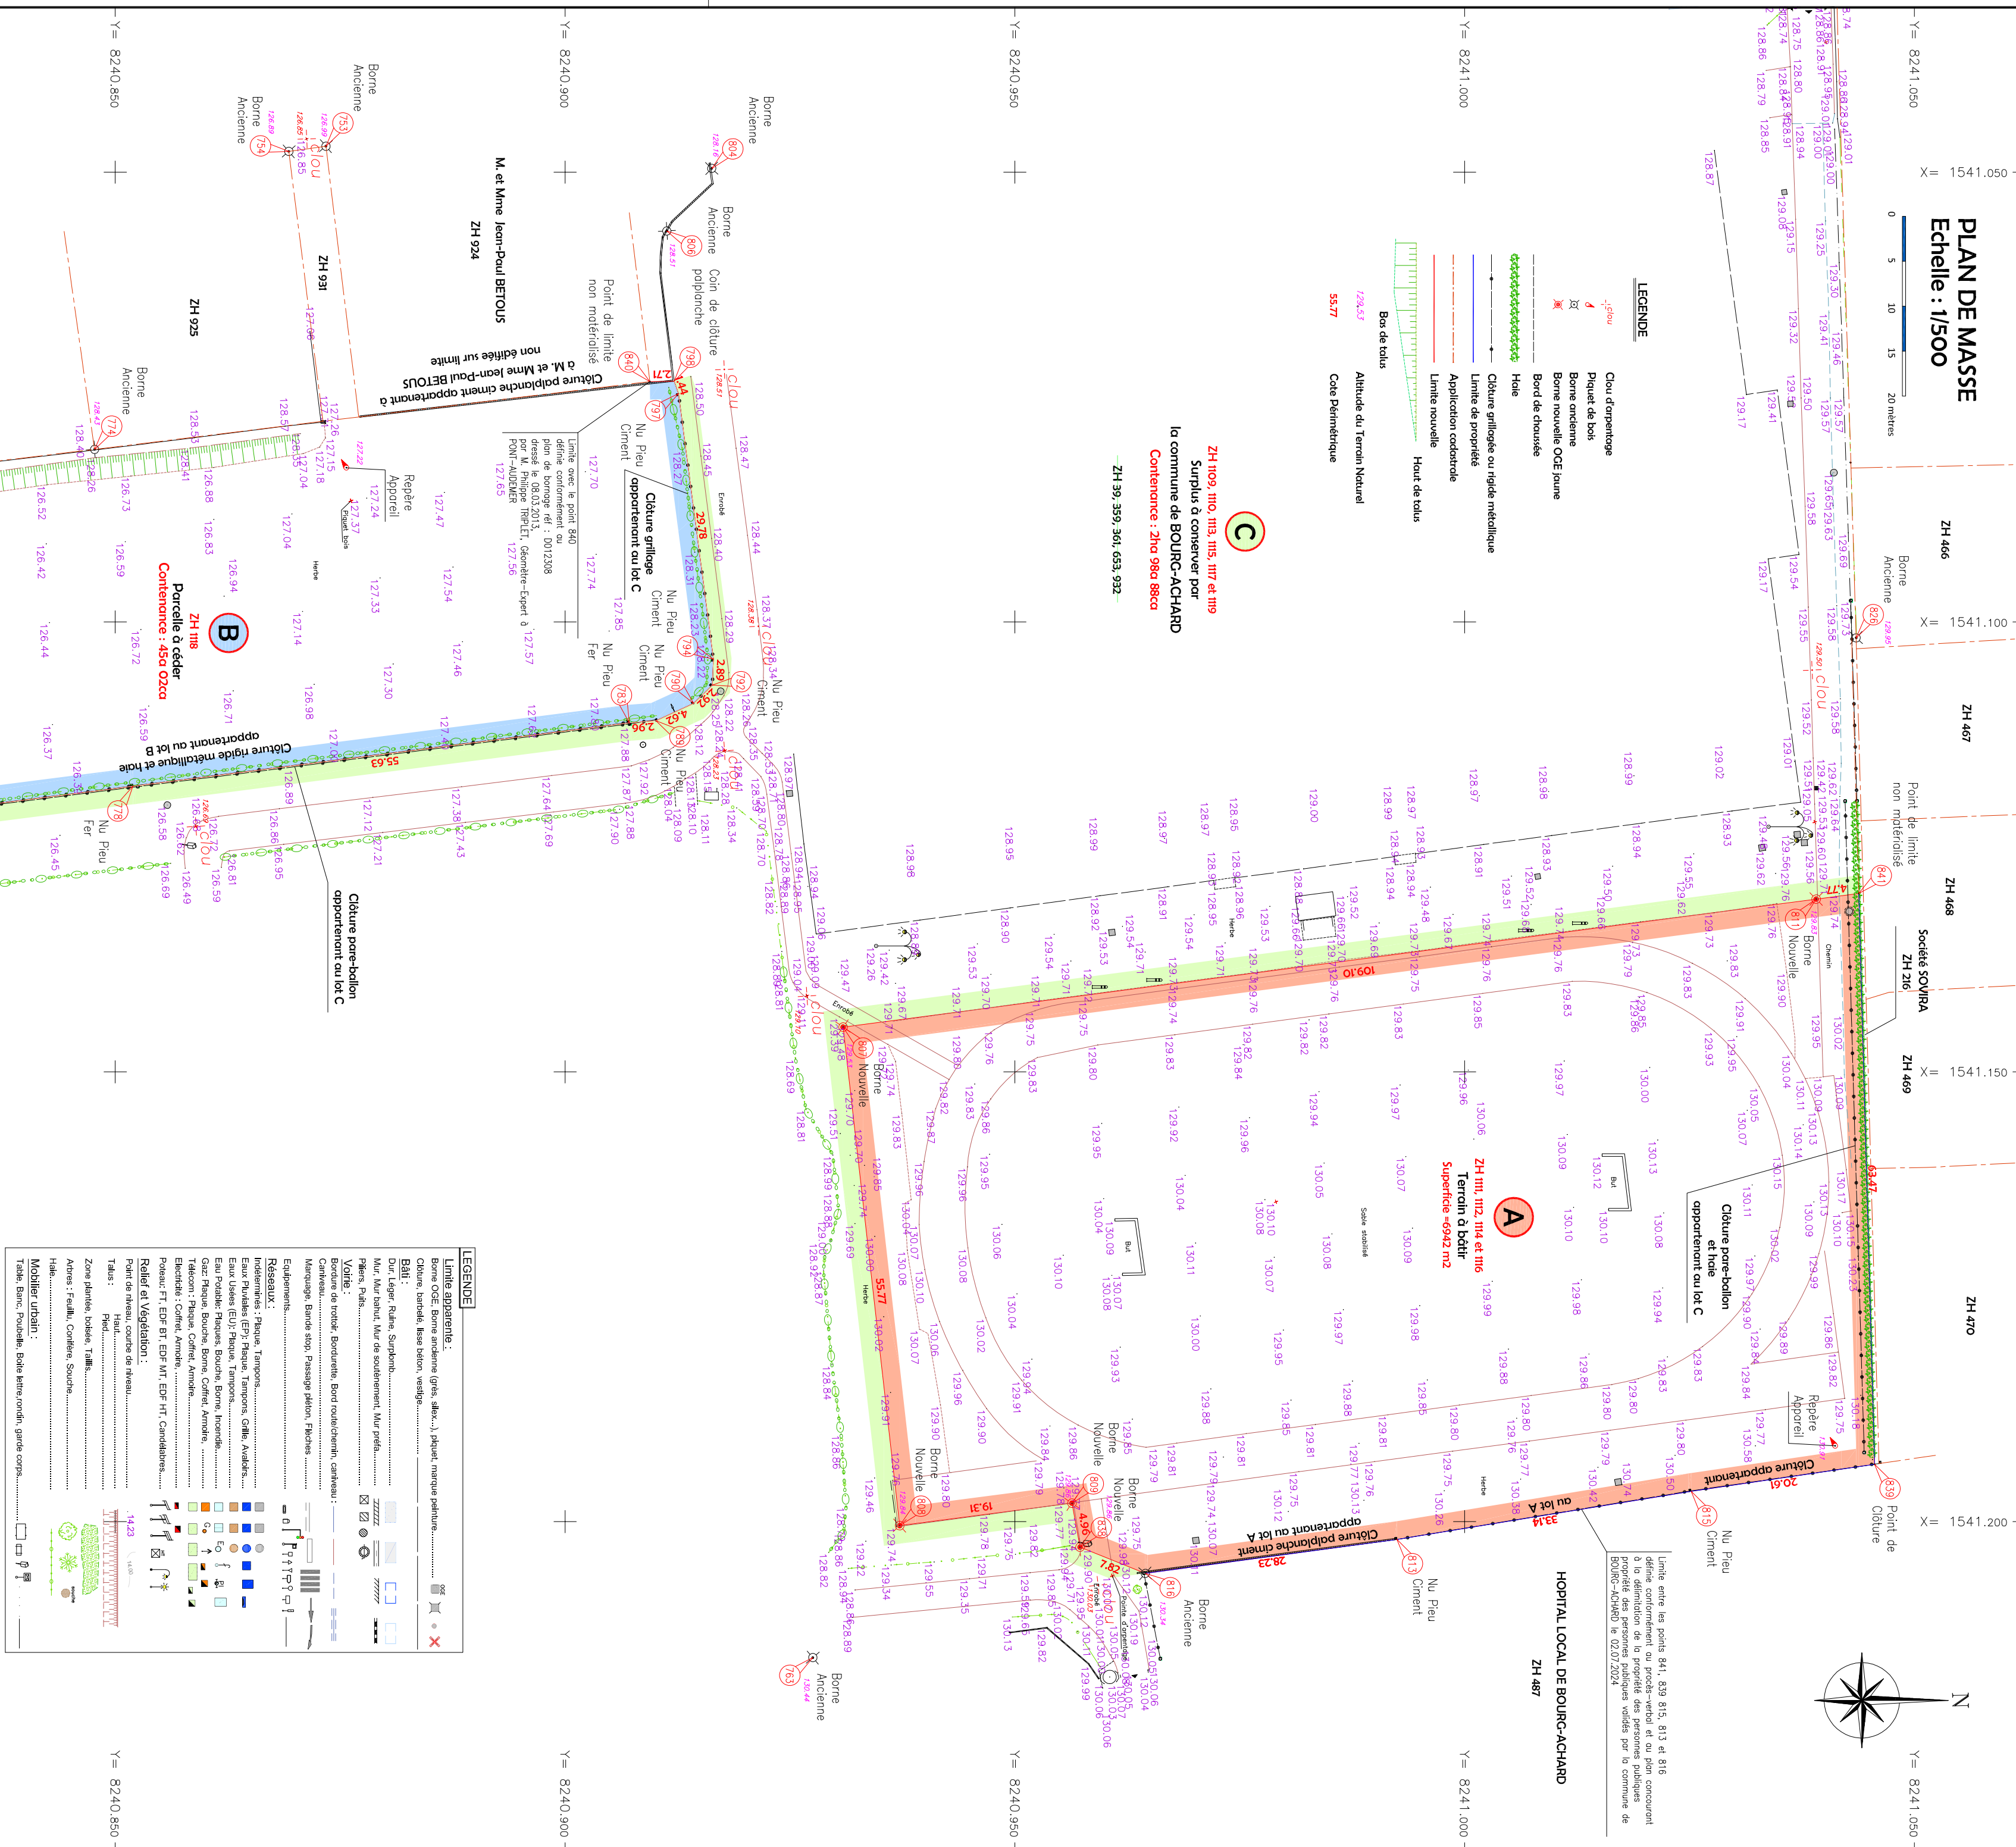


Figure 1 is a geological map of the study area, showing the distribution of various rock units and their relationships. The map includes a legend, a scale bar, and a north arrow. The legend identifies units such as 'Zirconite', 'Gneiss', 'Schist', 'Sedimentary', 'Igneous', and 'Metamorphic'. The map shows a complex pattern of these units, with 'Zirconite' and 'Gneiss' being the most prominent. The map is divided into several sections, with 'Zirconite' and 'Gneiss' being the most prominent. The map is divided into several sections, with 'Zirconite' and 'Gneiss' being the most prominent.

Dossier: PA23196

Coordonnées (X,Y) RGF93 CC49 (Tétra;

Nivellement rattaché au système N.G.F.-I.G.N. 69 (par G.P.S.)